


BUILDING AREA:	
SUITE 201	1,126 SQUARE FEET
SUITE 202	2,000 SQUARE FEET
SUITE 203	1,519 SQUARE FEET
TOTAL AREA	4,645 SQUARE FEET

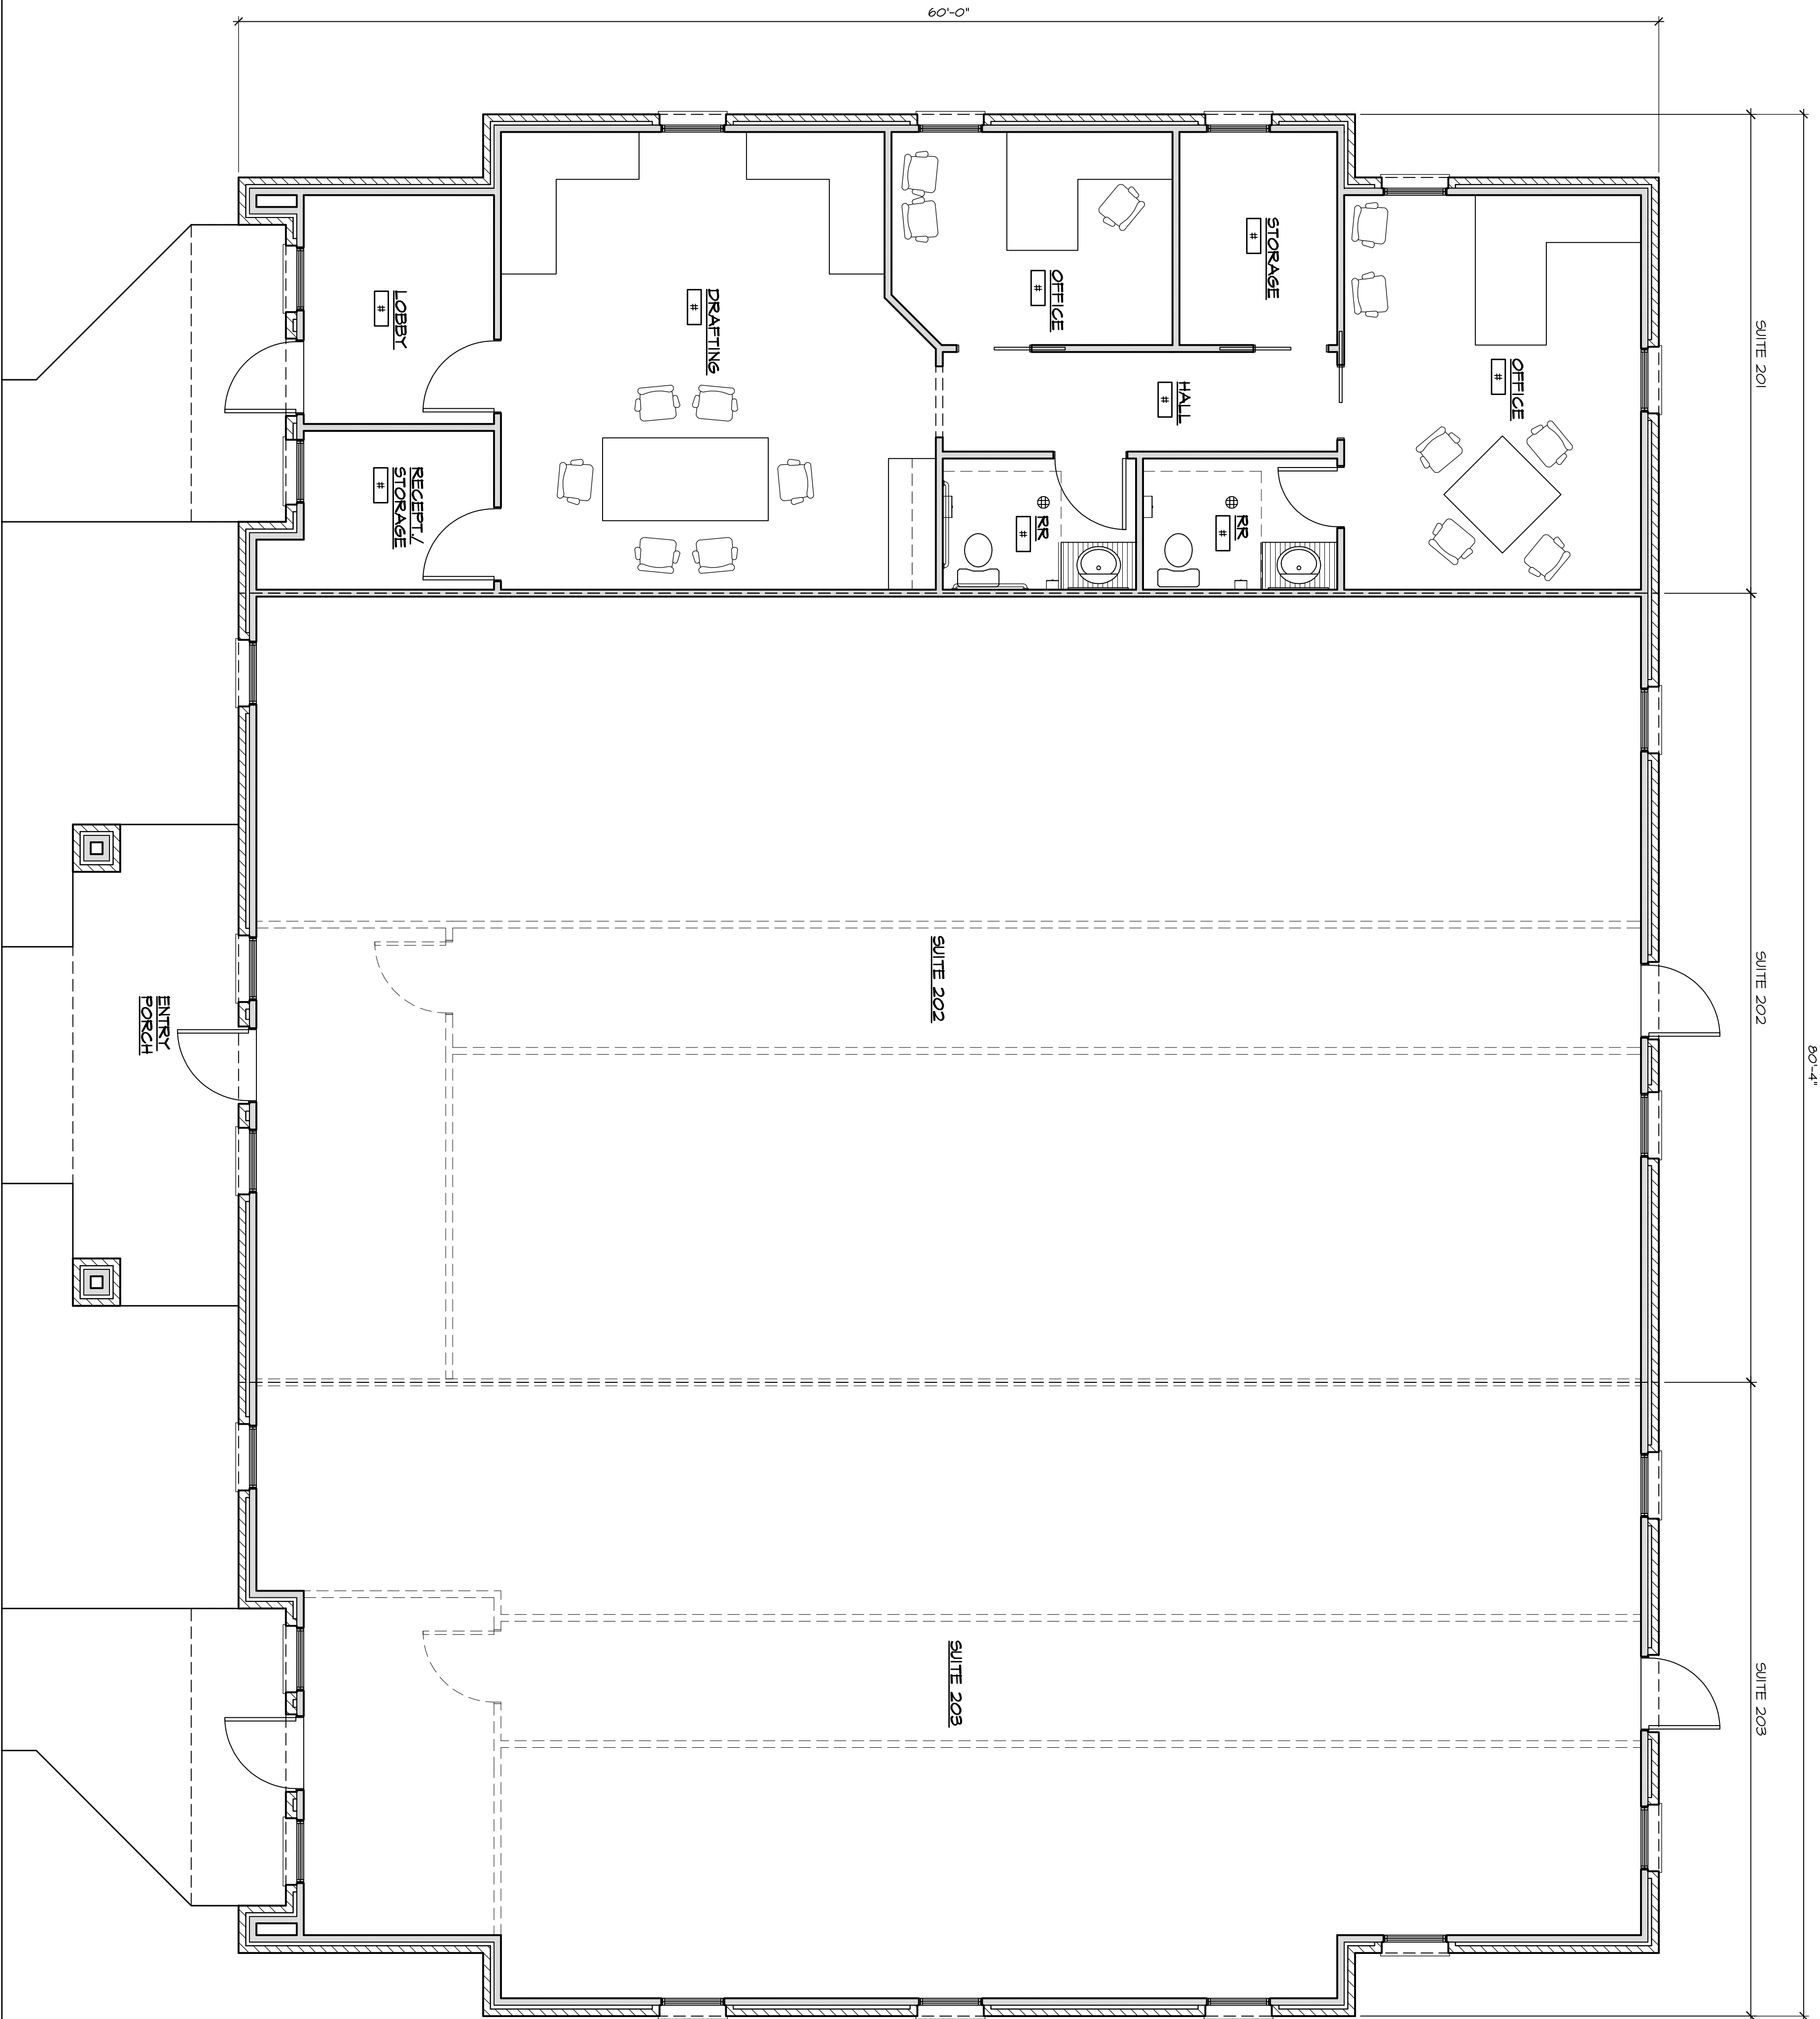

PRELIMINARY, NOT FOR CONSTRUCTION

16 FLOOR PLAN

SCALE: 1/4" = 1'-0"

THE DRAWINGS PREPARED BY THE ARCHITECT ARE FOR THE USE SOLELY WITH RESPECT TO THIS PROJECT. UNLESS OTHERWISE PROVIDED, IN WRITING BY THE ARCHITECT, THE ARCHITECT SHALL RETAIN ALL COMMON LAW, STATUTORY AND OTHER RESERVED RIGHTS, INCLUDING THE COPYRIGHT, THE ARCHITECT'S DRAWINGS SHALL NOT BE USED BY THE CLIENT, OR OTHERS, FOR OTHER PROJECTS, FOR ADDITIONS TO THIS PROJECT, OR FOR COMPLETION OF THIS PROJECT BY OTHERS UNLESS THE ARCHITECT ACCEPTS, BY AGREEMENT IN WRITING AND WITH APPROPRIATE COMPENSATION, DO NOT REPRODUCE THESE DRAWINGS WITHOUT WRITTEN APPROVAL OF THE ARCHITECT

1 OF X SHEETS
A3.1

DRAWN BY:	Russell G. Trohan
DATE:	1-09-19
REVISION:	3-11-16
JOB NO.	18-042
SHEET	

PRELIMINARY,
NOT FOR
CONSTRUCTION

A NEW SPECULATIVE DEVELOPMENT FOR:

JASON GUIDRY

ALBERTSONS PARKWAY

Trahan
ARCHITECTURE + PLANNING, LLC

337-962-1255
russell@trahanarchitecture.com

111 Stonemont Rd.
Lafayette, LA 70508