

① PARKING
3/52" = 1'-0"

3
A2.01

72'-0"

3
A2.00

72'-0"

1
A2.00

268'-4 3/4"

1
A2.01

4
A2.00

42 SPACES
(1 TURNAROUND SPACE)

38 SPACES
(1 TURNAROUND SPACE)

4
A2.01

288'-0 1/2"

VESTIBULE

VESTIBULE

MECH. JAN.

CHILDREN'S
PLAYROOM

YOGA ROOM

LEASING OFFICE
840 SF

BUSINESS
CENTER

DOGWASH

FITNESS

2
A2.00

2
A2.01

Title:
FLOOR PLANS

Scale:
3/32" = 1'-0"

Drawn By:

Author

Checked By:

Checker

Project No.:

Project Number

Date:

10/05/18


Revisions:

#	Description	Date

TAMPOSI FAIRMOUNT

BALDWIN CROSSING
NASHUA, NH

NOT FOR
CONSTRUCTION

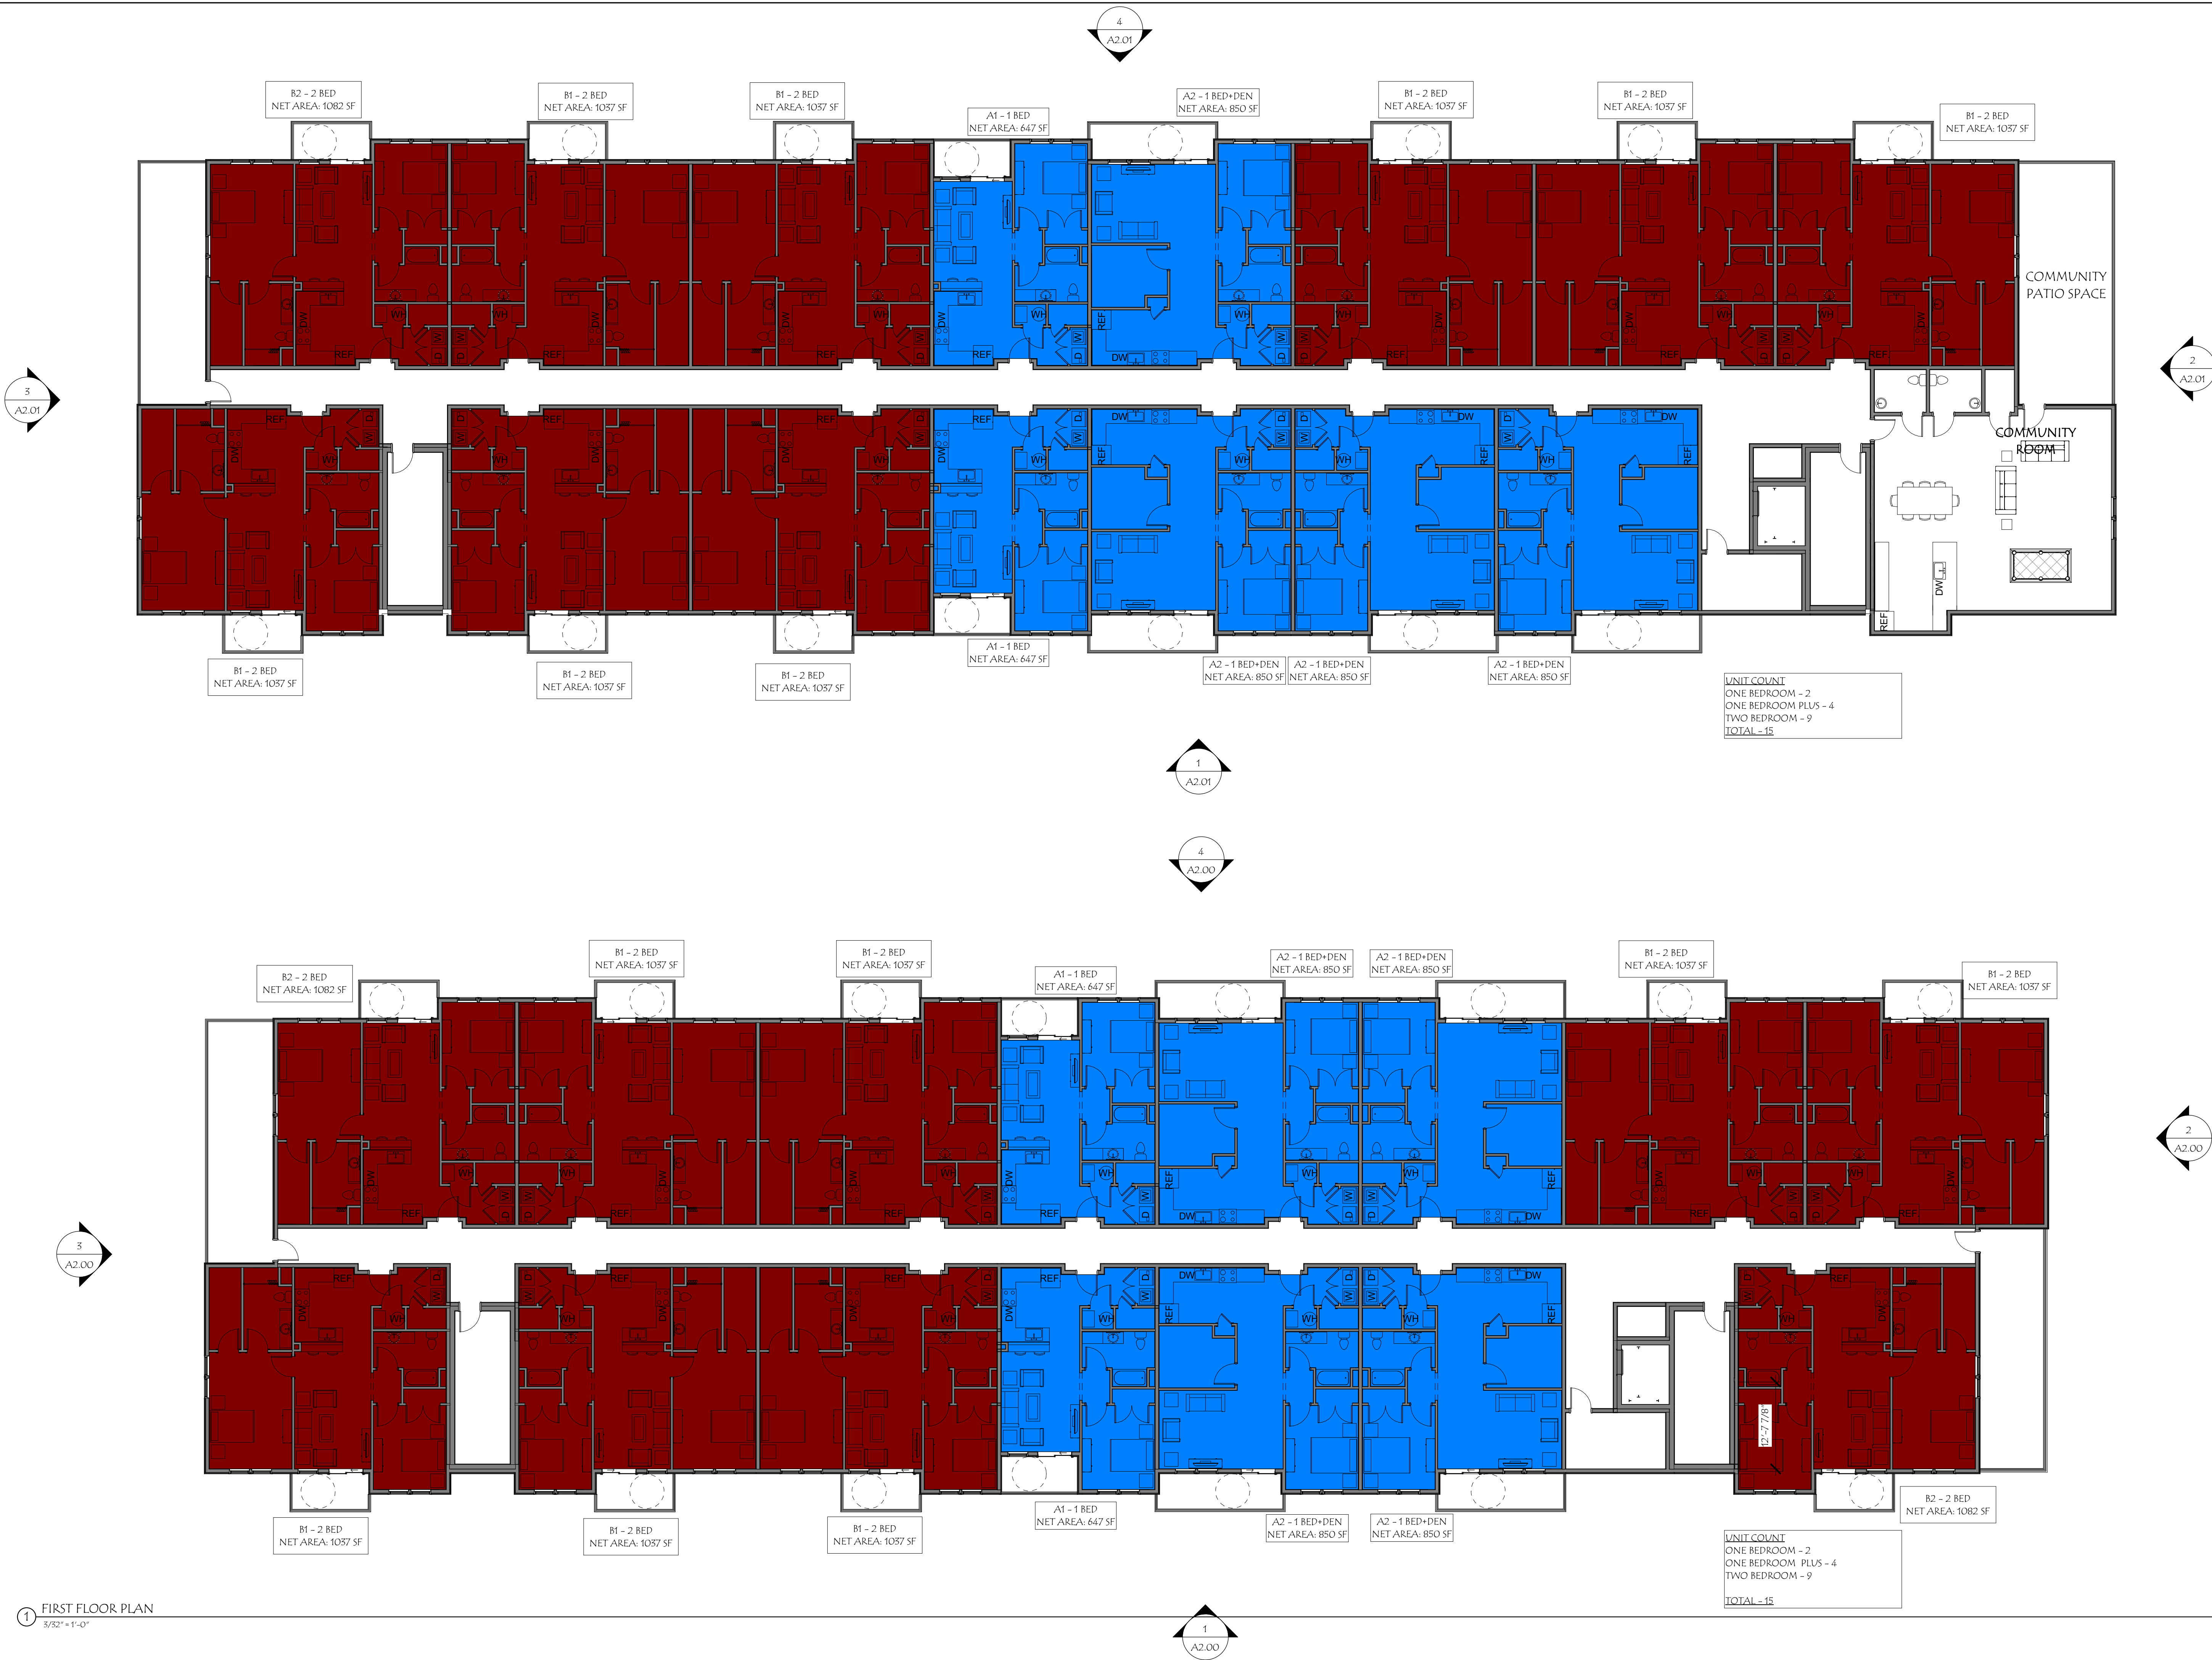

MARKET SQUARE ARCHITECTS
104 Congress St., STE 203
Portsmouth, NH 03801
PH: 603.501.0202

NOT FOR CONSTRUCTION

TAMPOSI FAIRMOUNT
BALDWIN CROSSING
NASHUA, NH

Revisions:

#	Description	Date

Scale:
3/32" = 1'-0"

Drawn By:
Author

Checked By:
Checker

Project No.:
Project Number

Date:
09/19/18

FLOOR PLANS

A1.01

© 2018 Market Square Architects 11/9/2018 4:55:35 PM

NOT FOR
CONSTRUCTION

TAMPOSI FAIRMOUNT

BALDWIN CROSSING
NASHUA, NH

Revisions:	#	Description	Date	

Scale:	3/32" = 1'-0"	Author	Checker	Project Number	XX/XX/18
Drawn By:				Project No.:	
Checked By:				Date:	

Title: BUILDING ELEVATIONS	A2.00



④ 60 UNIT BUILDING REAR ELEVATION
3/32" = 1'-0"



③ 60 UNIT BUILDING LEFT ELEVATION
3/32" = 1'-0"



② 60 UNIT BUILDING RIGHT ELEVATION
3/32" = 1'-0"



① 60 UNIT BUILDING FRONT ELEVATION
3/32" = 1'-0"



④ 63 UNIT BUILDING REAR ELEVATION
3/32" = 1'-0"



③ 63 UNIT BUILDING LEFT SIDE ELEVATION
3/32" = 1'-0"



② 63 UNIT BUILDING RIGHT SIDE ELEVATION
3/32" = 1'-0"



① 63 UNIT BUILDING FRONT ELEVATION
3/32" = 1'-0"

NOT FOR
CONSTRUCTION

TAMPOSI FAIRMOUNT

BALDWIN CROSSING
NASHUA, NH

Revisions:	#	Description	Date	
			Author	Checker

Scale:	3/32" = 1'-0"
Drawn By:	Author
Checked By:	Checker
Project No.:	Project Number
Date:	11/09/18

Title: BUILDING ELEVATIONS	A2.01
----------------------------------	-------