


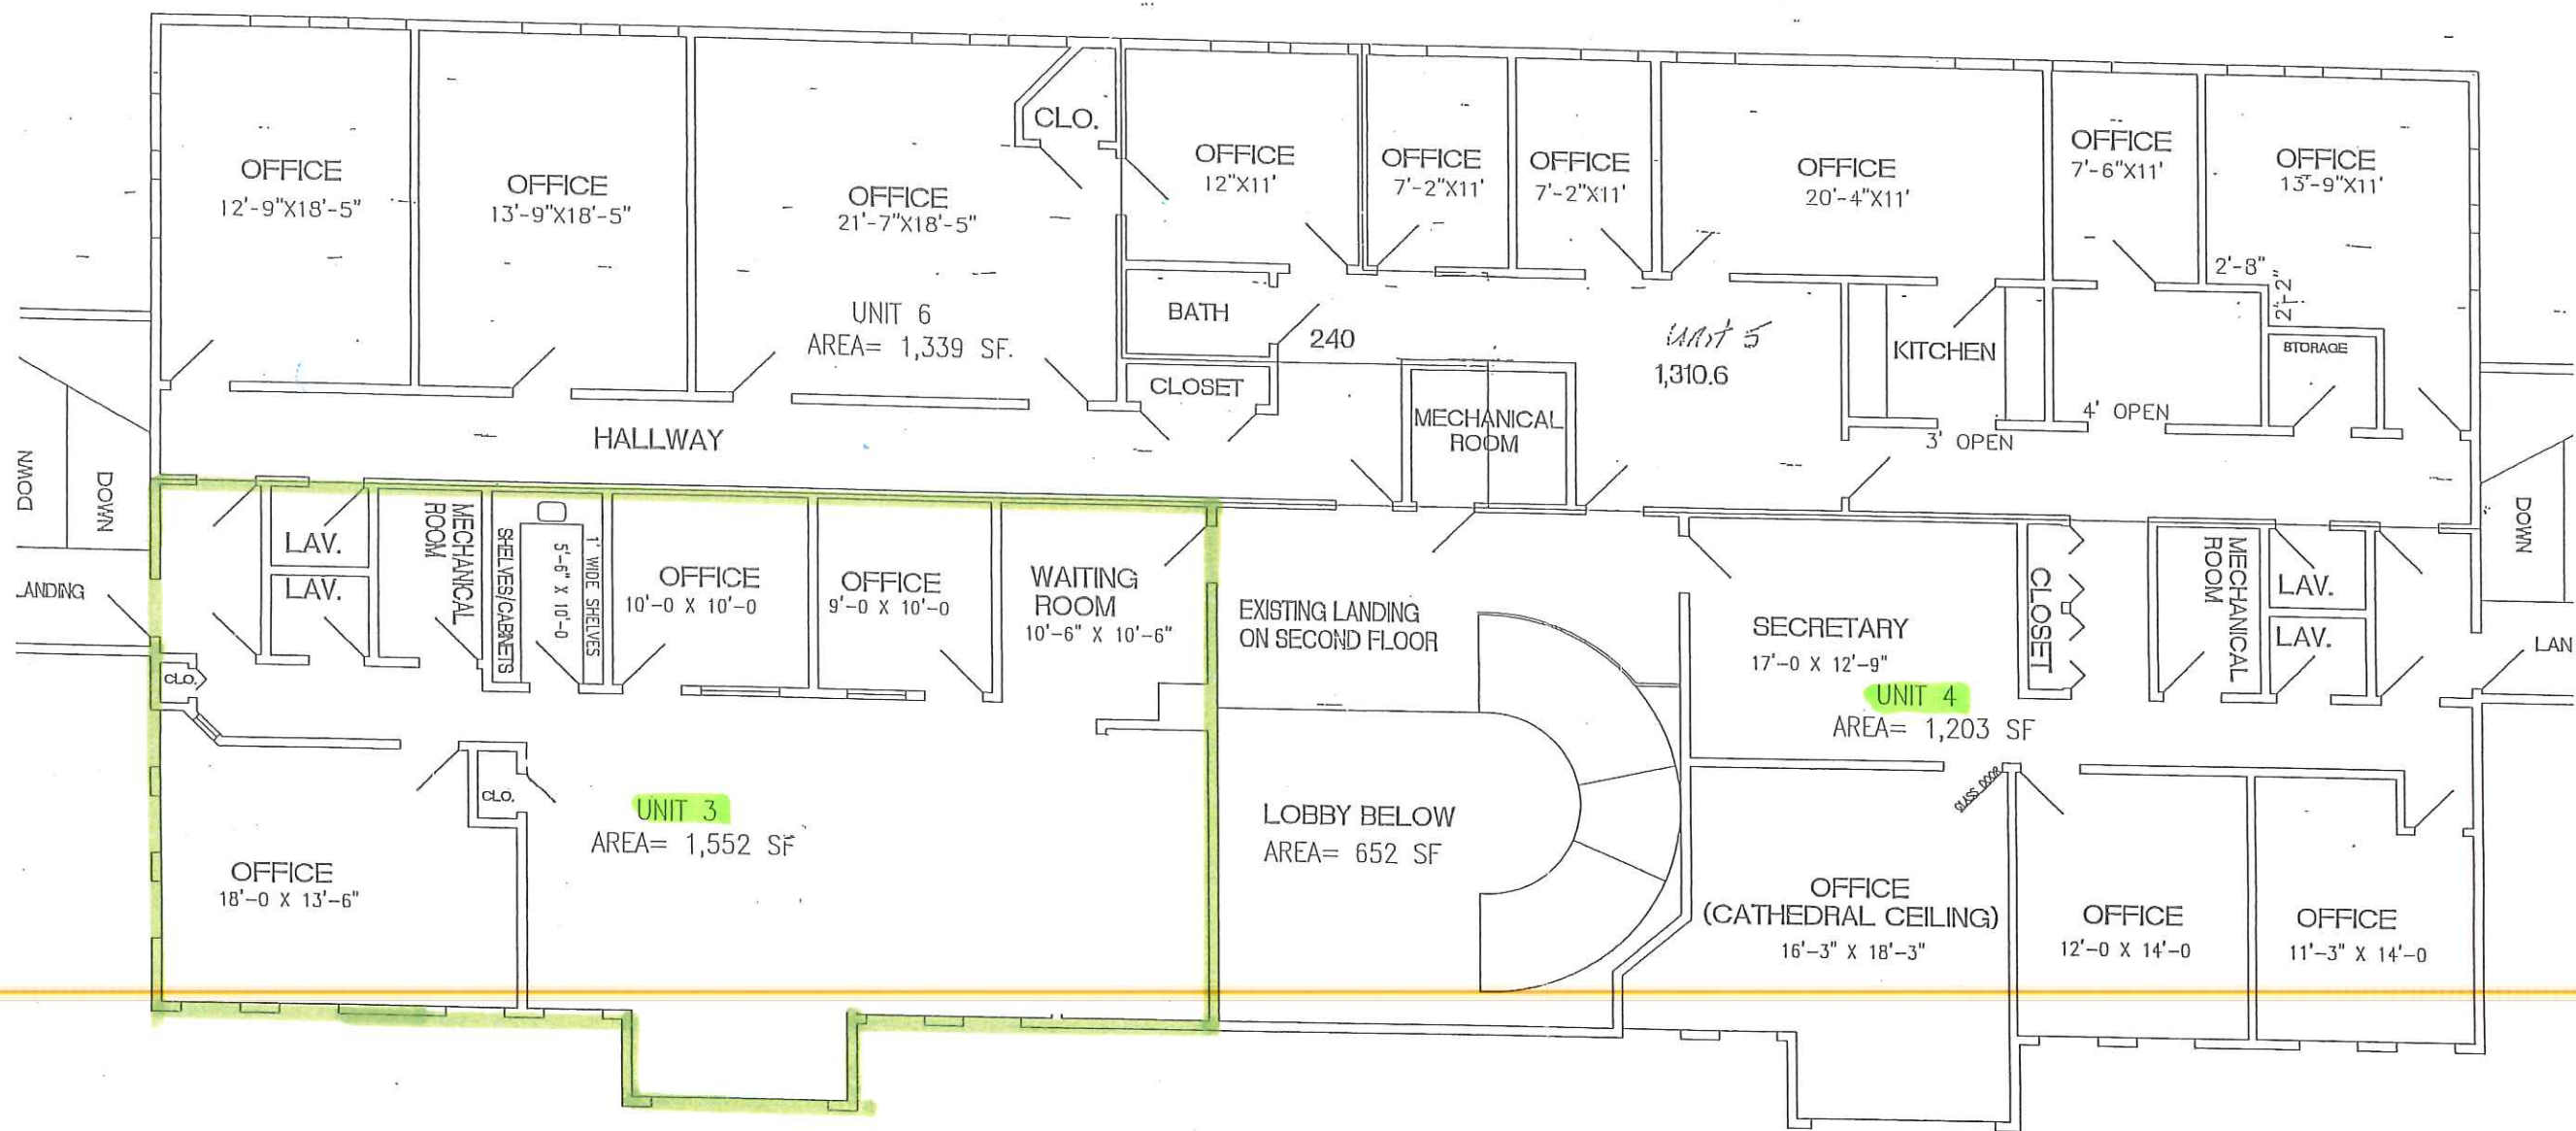

2-ND FLOOR PLAN POST OFFICE SQUARE LONDONDERRY, NH

SCALE: 1"=4'

APRIL 01, 2016

X:\JOBS\PERSONAL\WPA\WHPOND 2004.DWG

AUGUST 30, 2016