


PLAN NOTES:

1. THIS DRAWING IS FOR PLANNING PURPOSES ONLY.
2. DO NOT SCALE FOR WORKING DRAWINGS. ALL DIMENSIONS SHALL BE VERIFIED ON SITE PRIOR TO COMMENCING ANY WORKS.

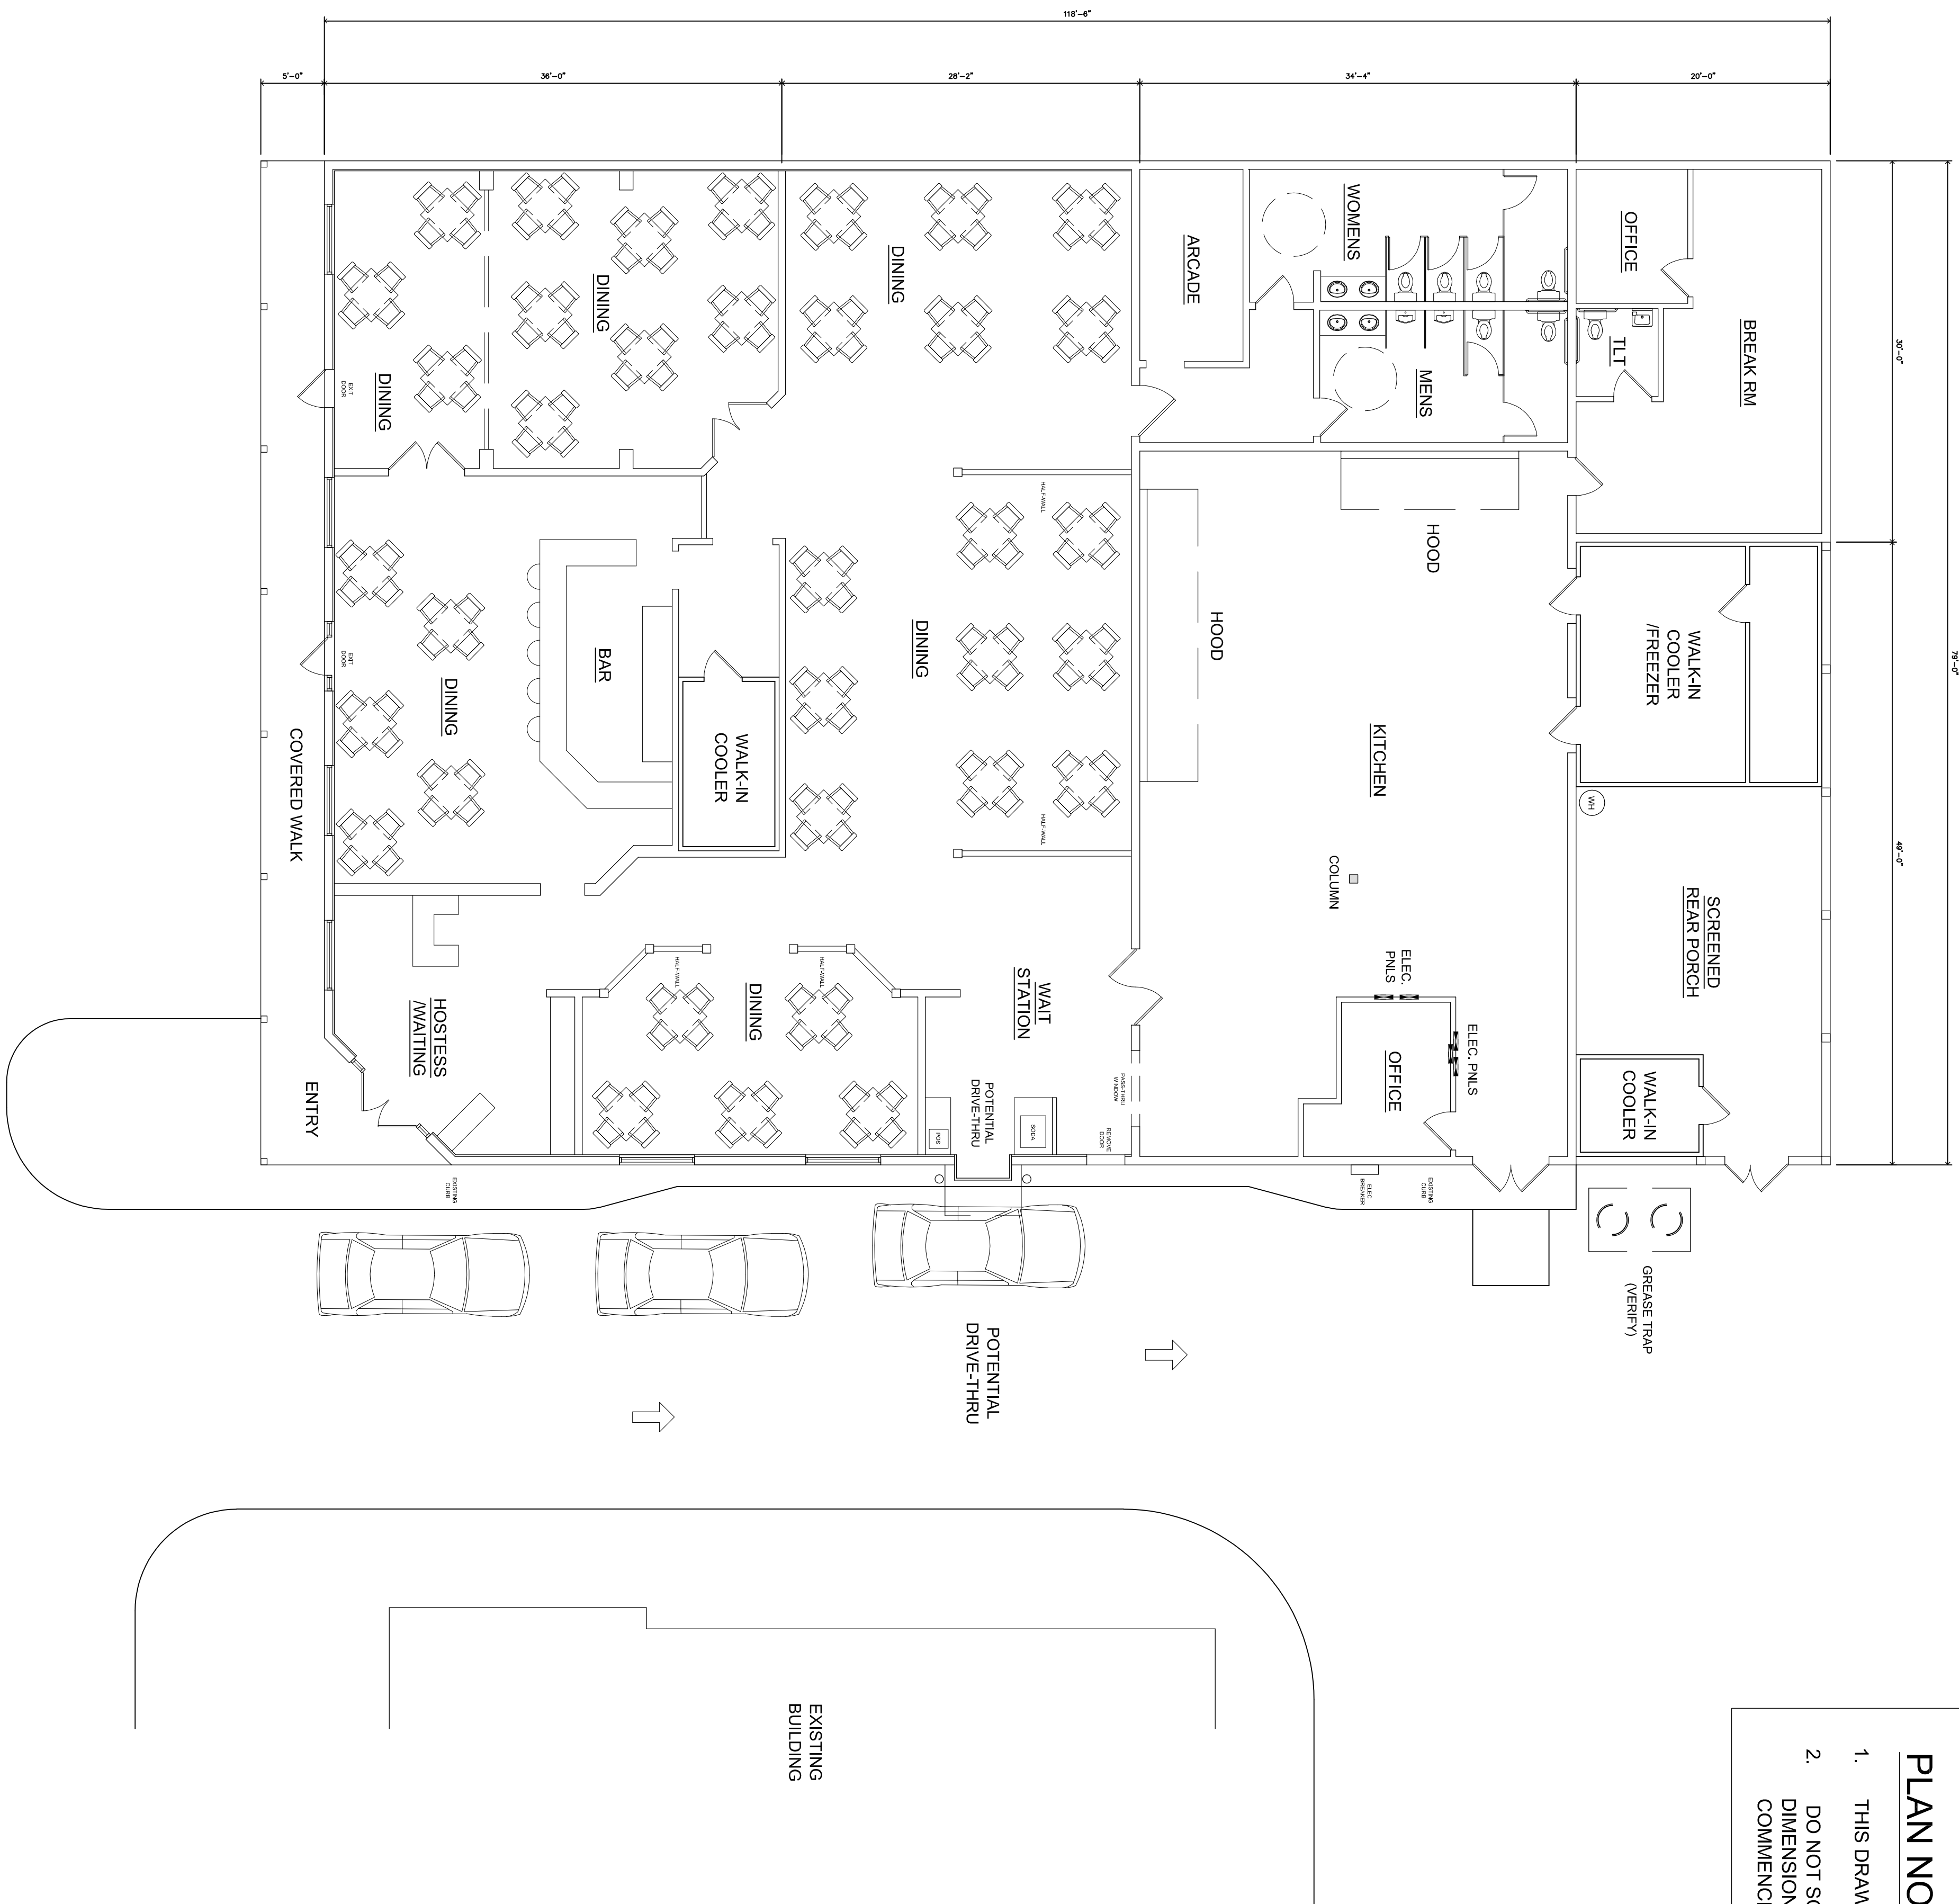

EXISTING FLOOR PLAN

SCALE: 1/8" = 1'-0"

**MAIN BUILDING - 8,332 S.F.
SCREENED REAR PORCH - 980 S.F.**