


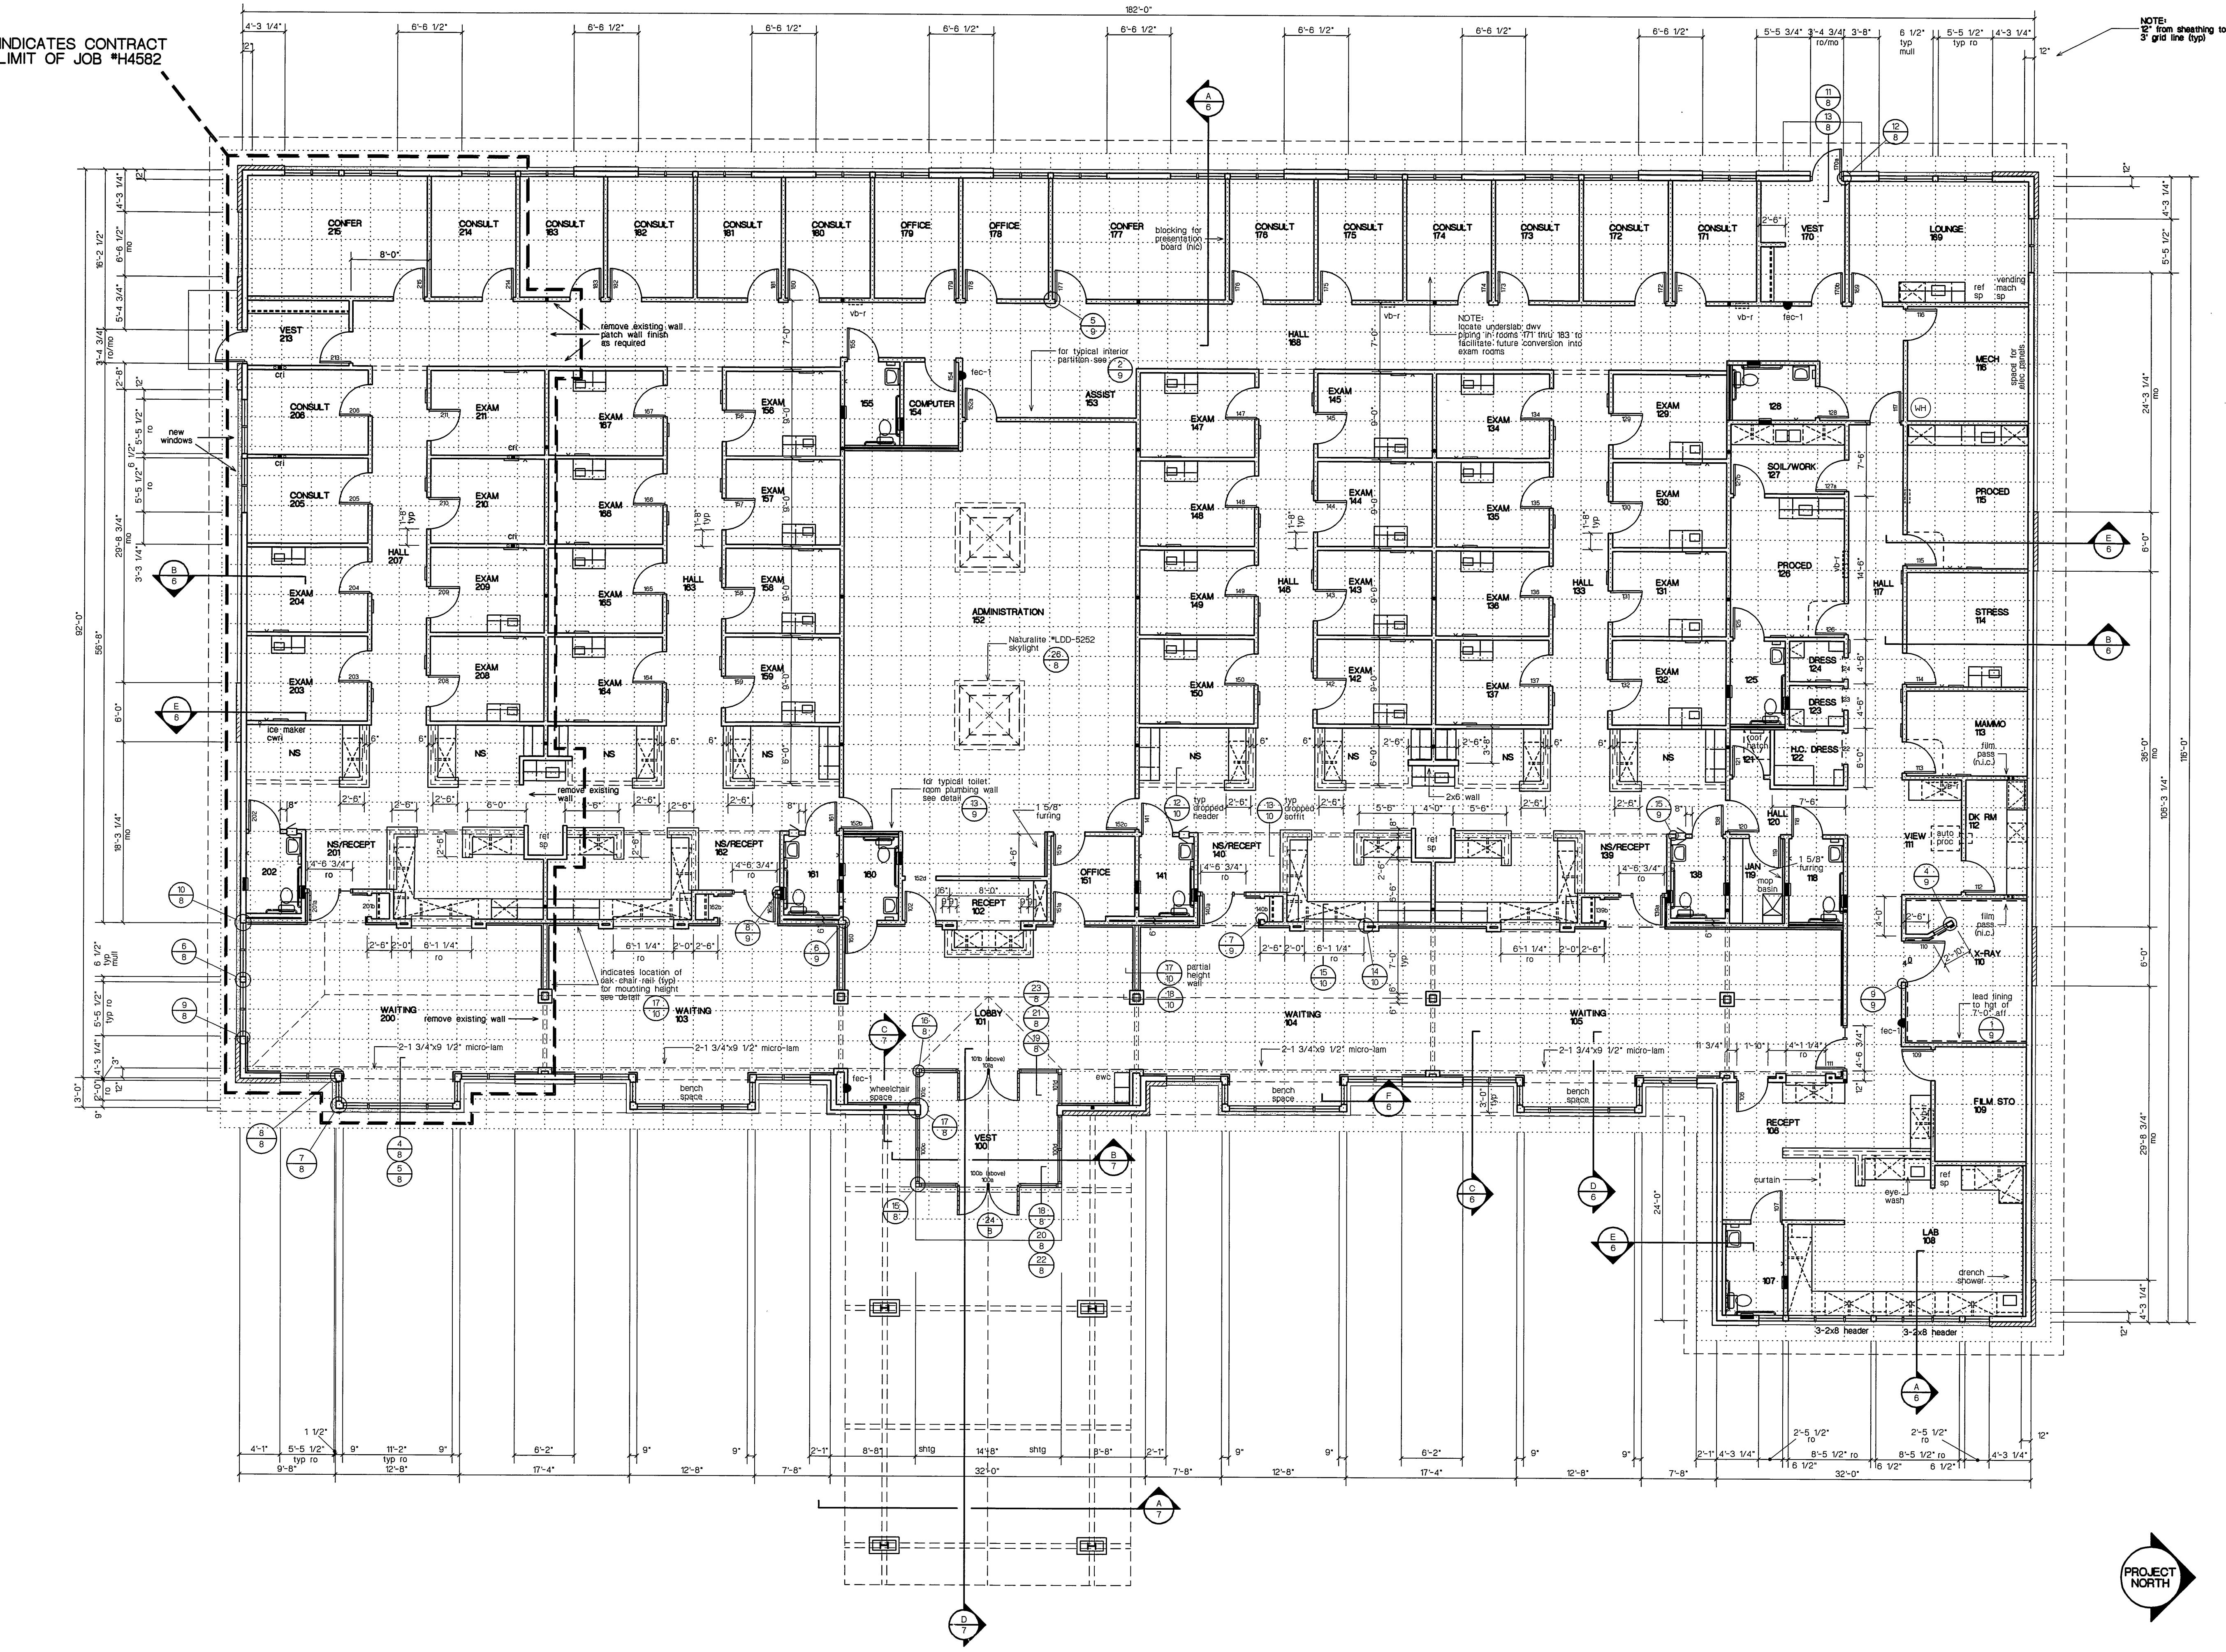

FLOOR PLAN NOTES

GENERAL

Items not in contract noted N.I.C.

Differences and/or conflicts between contract drawing and specifications and shop drawings, shall be called to the Builders attention. If differences and/or conflicts are not noted in Builder prior to contract, Builder shall determine governing condition and sub-contractor shall perform work at no additional costs.

Provide blocking in walls for wall hung cabinetry, benches, coat racks, planting fixtures, etc.

Walls where indicated shall receive lead protection weighing approximately 4 p.s.f. to a height of 7'-0". A radiation physicist should verify the protection required for the specific equipment and room layout.

Exterior entries shall be steel door in steel frame unless indicated as aluminum entry. Color: Dark Bronze.

X-ray view windows w/ lead glass. (By builder)

All dimensions are from either sheathing line or center of stud.

ALUMINUM WINDOWS

Operating and/or fixed window frames and sash of extruded, bronze anodized aluminum by Wausau Metals Corp. or approved equal. See plans for sizes.

Windows pre-glazed w/ solar bronze insulating glass and all sash double weatherstripped.

Windows w/ horizontal aluminum blinds. Harkit or approved equal.

ALUMINUM ENTRIES

Supplied by Builder.

Aluminum entrances, Kiewit Company or approved equal. Extrusion 6060-T5 Alloy. Exposed aluminum sheet w/ hardwood finish. Aluminum or stainless steel exposed fasteners. Where not exposed, cadmium or zinc plated.

Install doors in accordance w/ manufacturer's instructions w/ proper attachments and adjust for easy and smooth operation. Final adjustment after doors are glazed. Isolate aluminum from masonry or concrete materials.

Exterior sidelights shall receive solar bronze insulating glass. (Category II safety glass)

WOOD AND PLASTIC DOORS

Supplied by Builder.

Interior 1 3/4" solid core slab, wood oak plastic doors. Accordion folding doors steel framed, Class A, vinyl clad by tulcor or approved equal.

Light proof doors w/ an automatic door bottom to prevent light infiltration in addition to the utilized weatherstripping.

Lead lined doors w/ the equivalent of 4 pounds per square foot of sheet lead.

DOOR HARDWARE

Supplied by Builder.

Keyed locksets always free in direction of egress. Exterior doors w/ keyed lockset. Standard interior doors w/ passage locksets. Toilet and dark room doors w/ privacy locksets. Interior keyed locksets as noted.

Door number shown adjacent to door. See Door/Hardware Schedule for additional information.

ABBREVIATIONS

FD Floor drain
RI Rough-in
CR Concealed rough-in
CWRI Cold water rough-in
HWRI Hot water rough-in
EWC Electric water cooler
VB-R Recessed view box rough-in Coordinate rough opening size with entry supplier.
MO Masonry opening
RO Rough opening
PT Plaster trap
UC Ref Undercounter refrigerator (by builder)
UC Ref Sp Undercounter refrigerator space
FEC Fire extinguisher cabinet (extinguisher n.i.c.)
Lead-lined wall.

NOTE:
All headers above doors and windows in exterior bearing walls to be 3-2x8 (minimum) unless otherwise noted.



EXISTING JOB# H4249

Sheet Number

Project Number
H4582

Scale
1/8"=1'-0"

Document Release
4-22-24
6-2-24
7-2-24
8-2-24

Drawn
Checked

FLOOR PLAN

BOWDOIN MEDICAL GROUP
BRUNSWICK, MAINE

Marshall Erdman and Associates, Inc.
Excellence in the Design and Construction of Ambulatory Health Care Facilities
Nashua Portland Washington, DC Atlanta Dallas Denver



MARVIN B. WIEHE
ARCHITECT
77 THOMPSON RD.
WINDHAM, CT 06095